


EMBANKMENT / BEACH

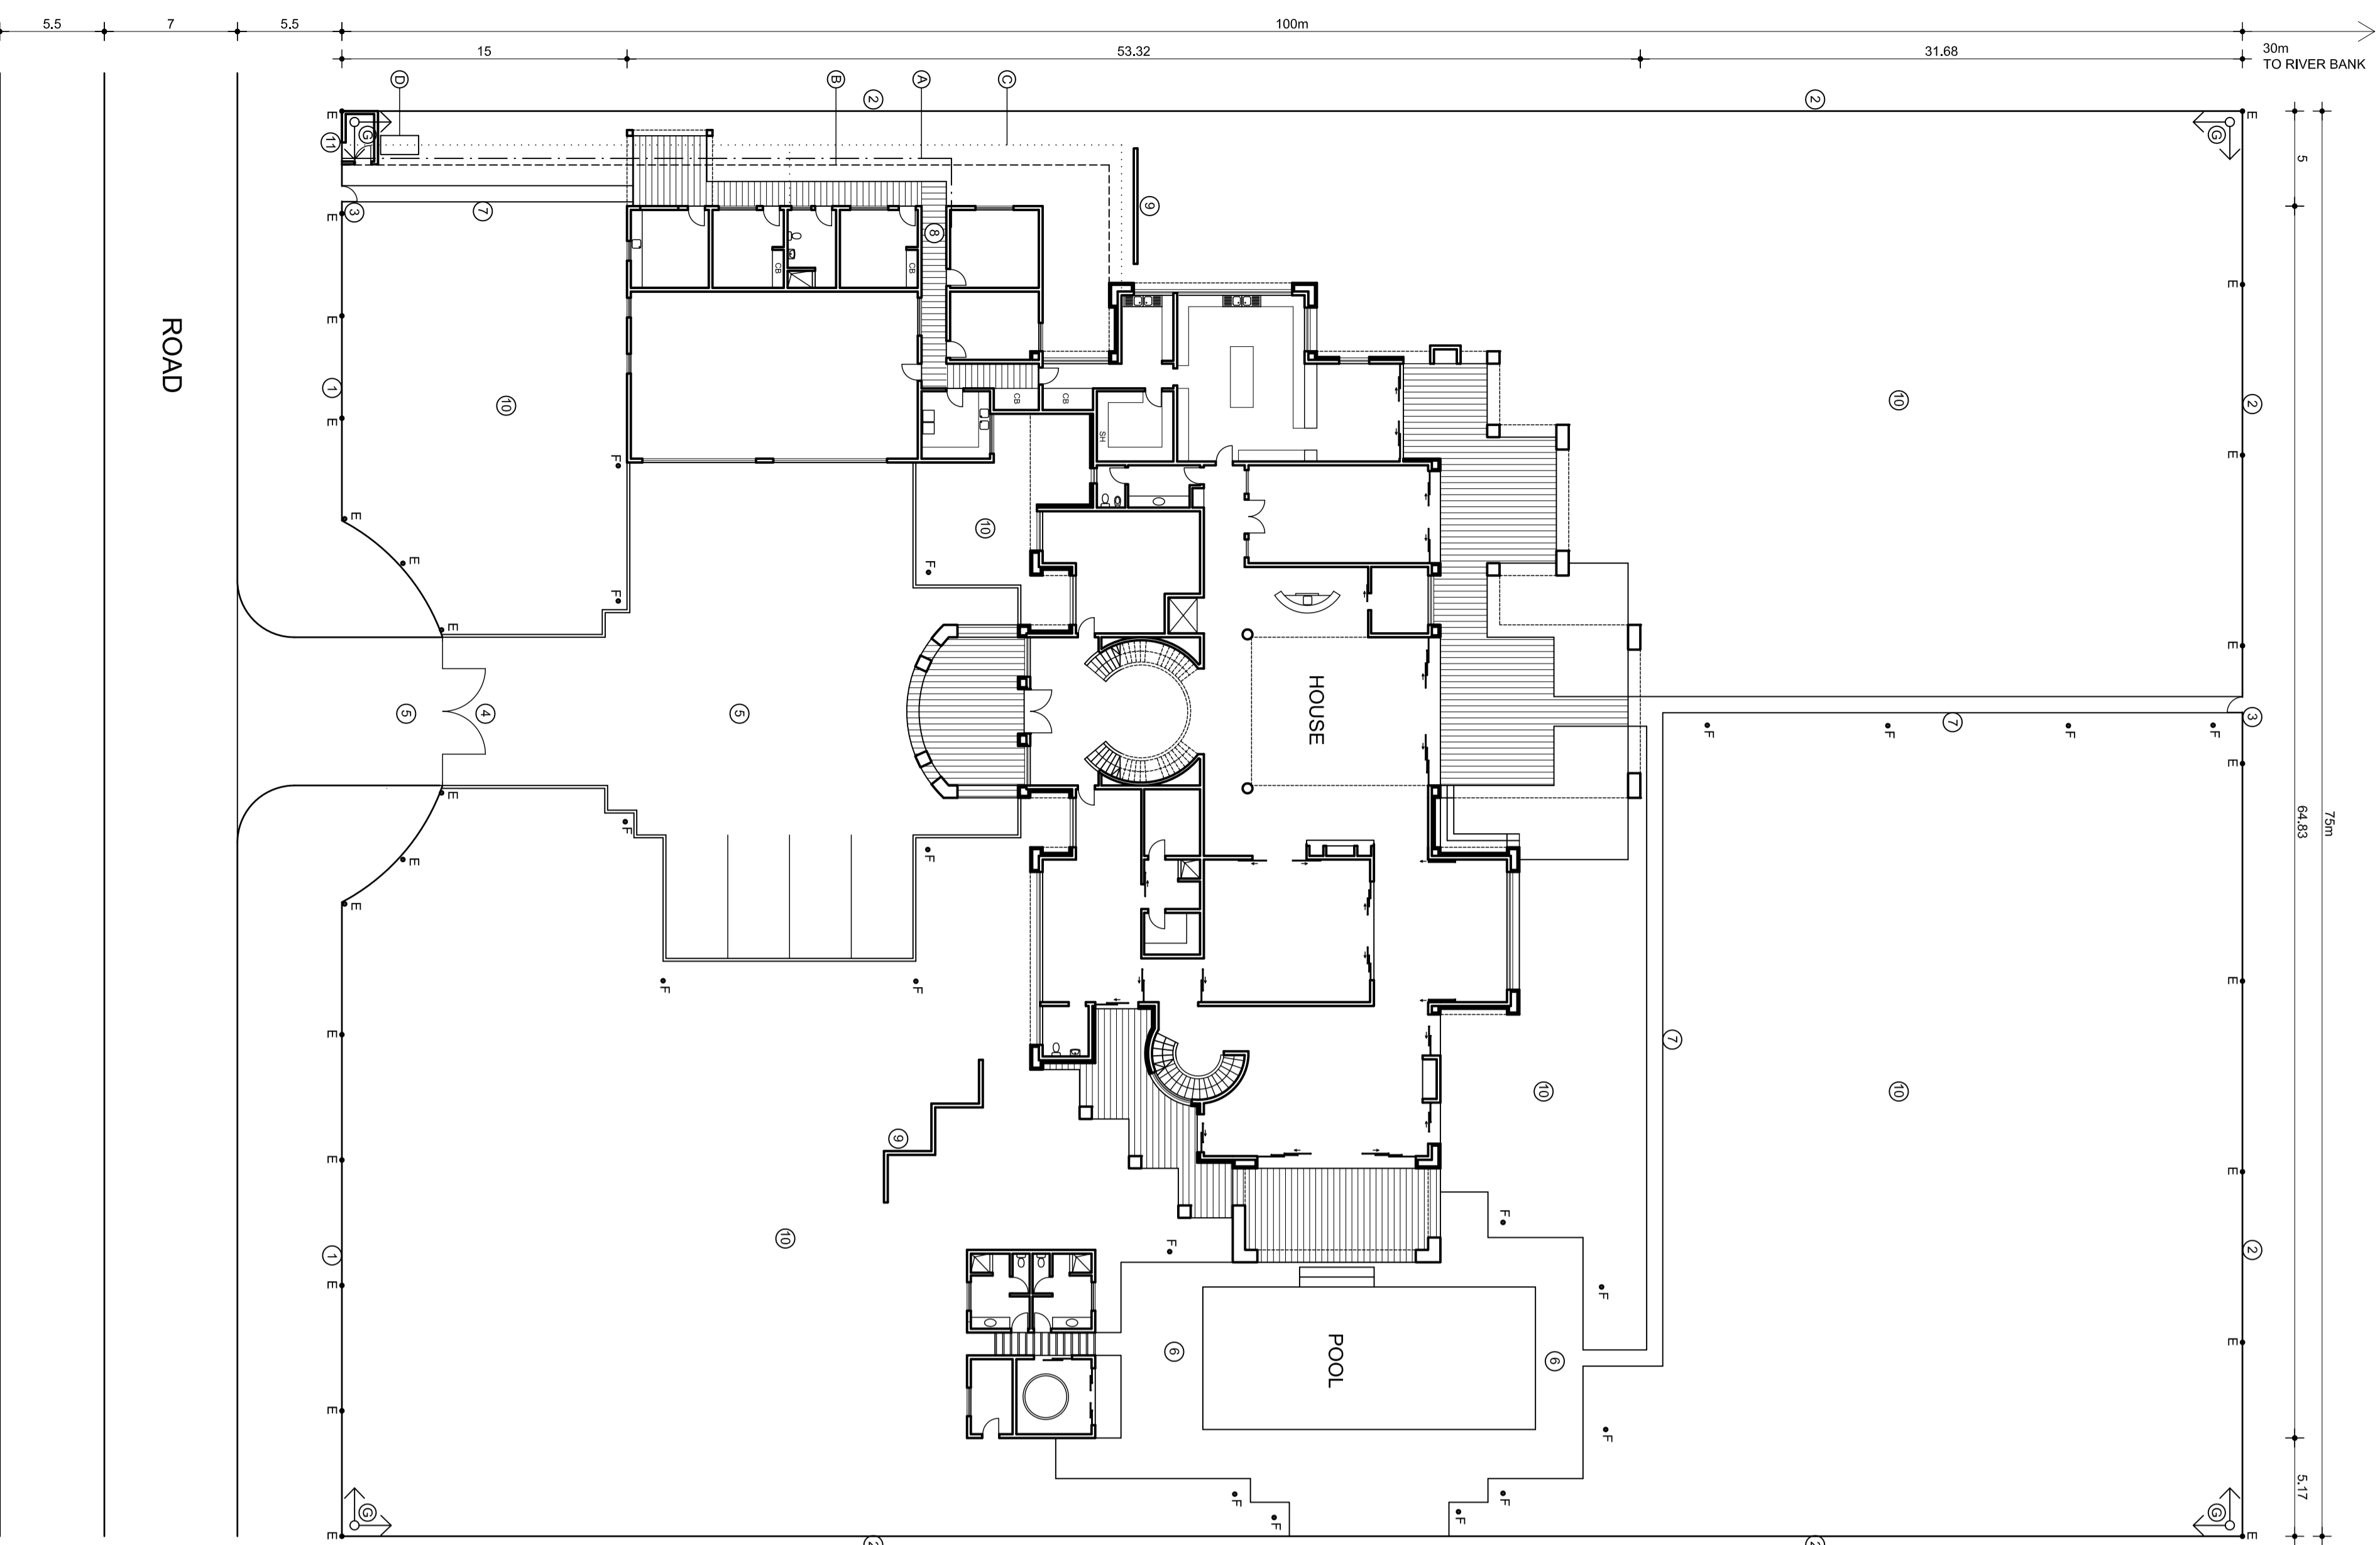

**SITE PLAN**  
SCALE 1:250

- LEGEND**
1. BOUNDARY WALL
  2. FENCE
  3. GATE GATE
  4. DININGWAY
  5. POOL DECK
  6. PAVILION
  7. SCREEN WALL
  8. LAWN
  9. SCREEN WALL
  10. LAWN
  11. GARDENGE DISPOSAL
- A. ELECTRICAL MAIN SUPPLY  
 B. SEWER SUPPLY  
 C. SEWER  
 D. SEWER COLLECTOR TANK  
 E. SECURITY LIGHT FITTING  
 F. SECURITY LASER BEAM


**ENTRANCE ELEVATION**  
SCALE 1:300




**ENTRANCE VIEW**



**FRONT ELEVATION**  
SCALE 1:300

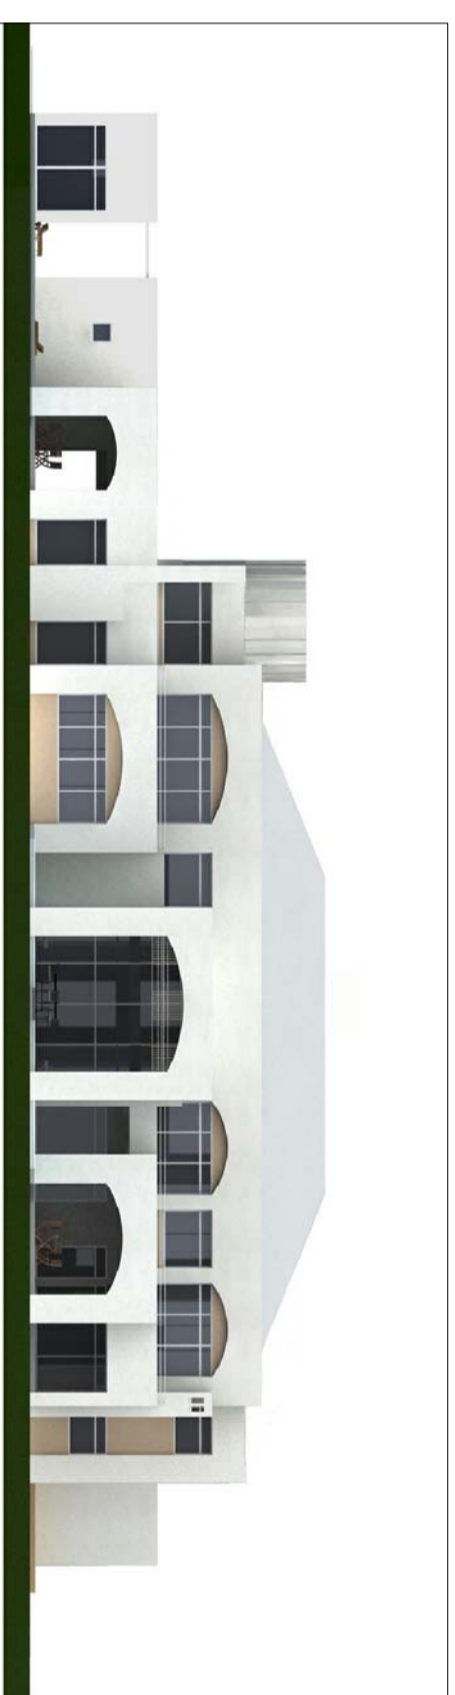

**TERRACE**

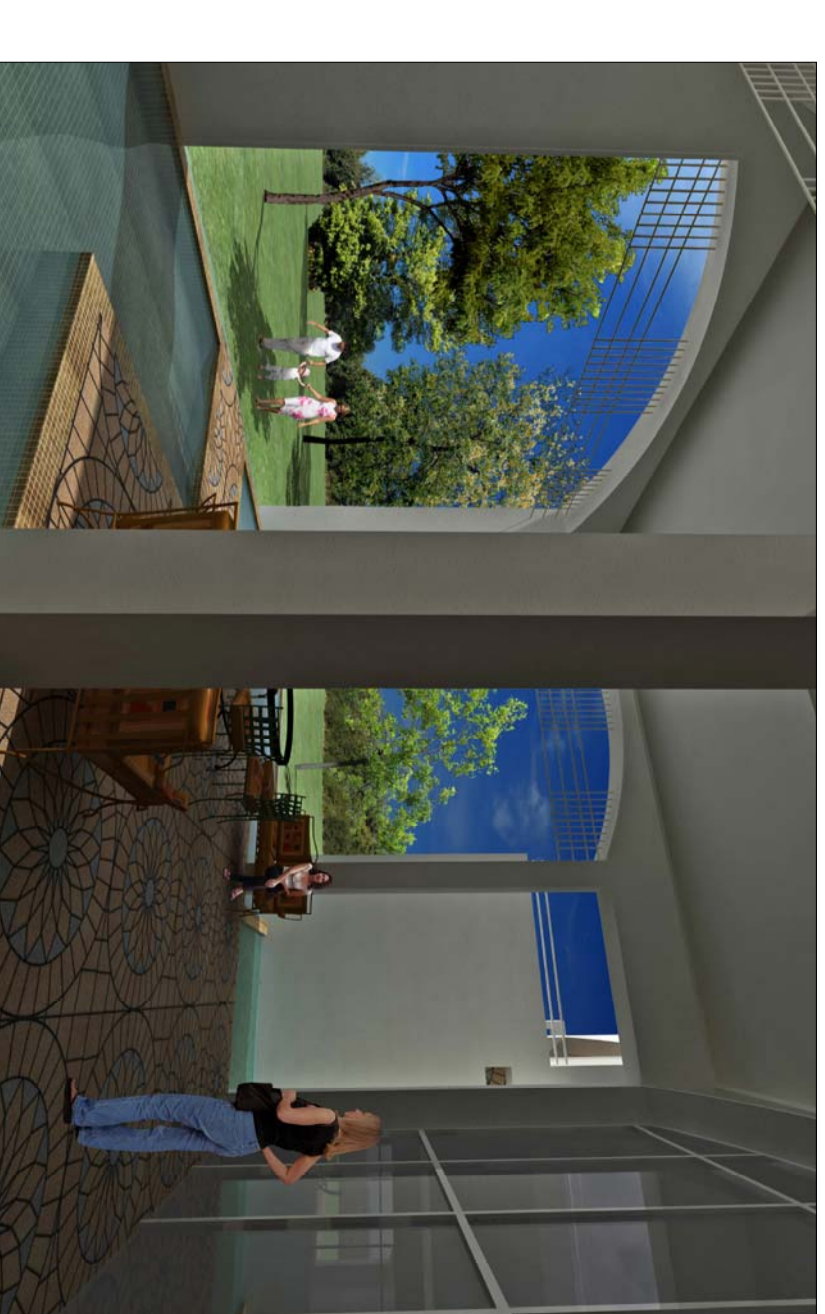

**SIDE 1 ELEVATION**  
SCALE 1:300




**GARDEN VIEW**




**SIDE 2 ELEVATION**  
SCALE 1:300




**SECTION A-A**  
SCALE 1:200

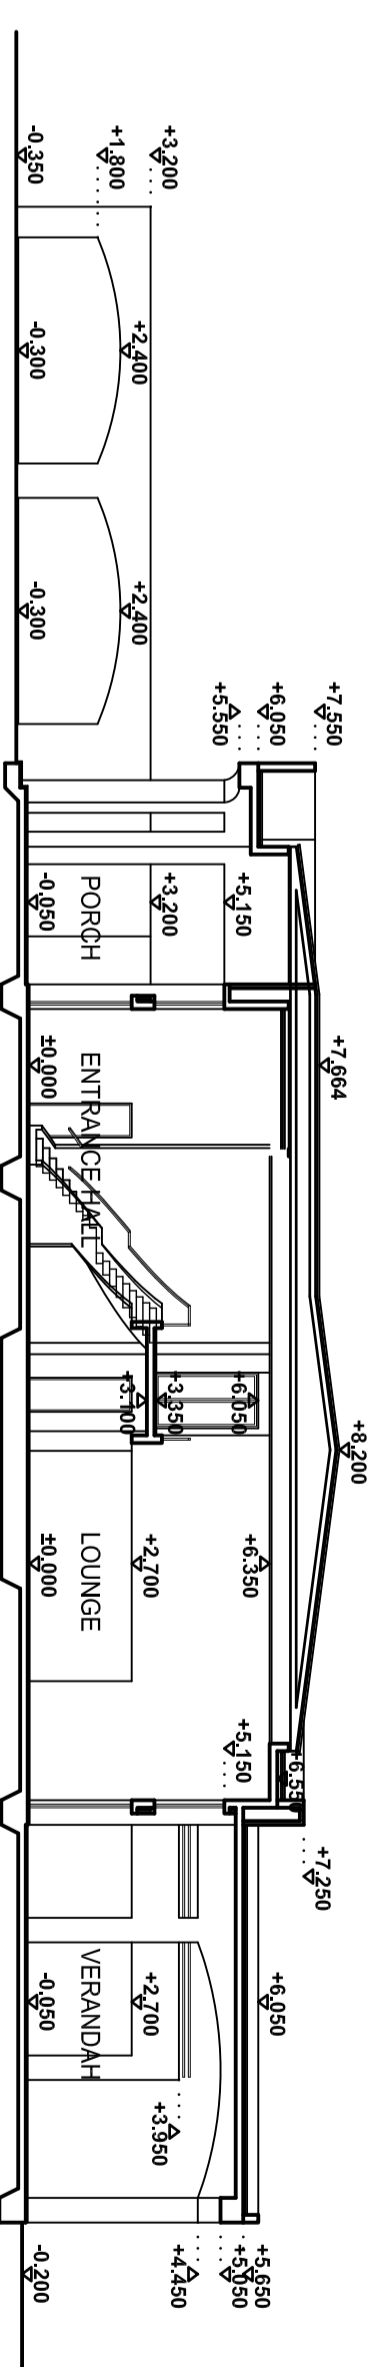

**SECTION C-C**  
SCALE 1:200

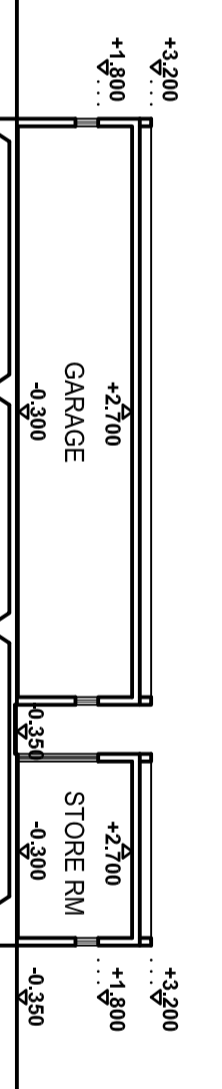

**SECTION B-B**  
SCALE 1:200

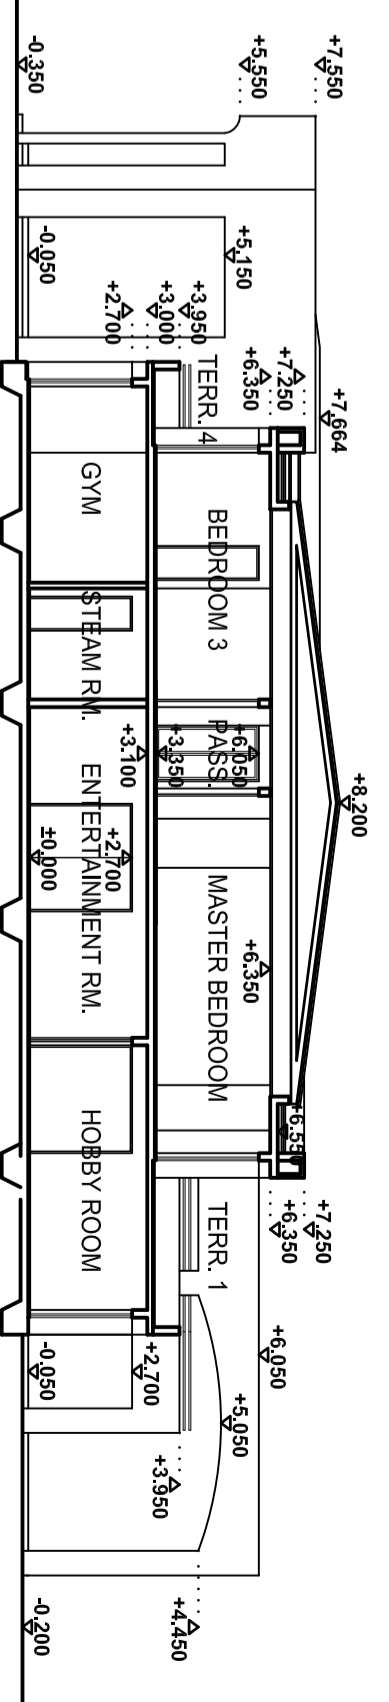

ARCHITECT/ENGINEER  
**AsmeAfrica** INC. ASSOCIATION  
 10000 HWY 7020, SUITE 200, MISSISSAUGA, ONTARIO L4V 1V9  
 PHONE: 905.872.2222 FAX: 905.872.8800  
**arxview**  
 1000 HWY 7020, SUITE 200, MISSISSAUGA, ONTARIO L4V 1V9  
 PHONE: 905.872.2222 FAX: 905.872.8800

DESIGNED BY	V.P.	DATE	REVISIONS
DRAWN BY	M.P.		
CHECKED BY	V.P.		
DATE	JULY 2008		
SCALE	AS SHOWN		

CLIENT	HAWKWOOD PROPERTIES LTD
PROJECT	LA CITE DU FLEUVE ARABIAN MANSION
DRAWG TITLE	SITE PLAN, SECTIONS AND ELEVATIONS
DRAWG NO. :	AM_003